


- NOTES**
- All coordinates are to Irish grid coordinates.
 - Ordnance Survey Ireland data reproduced under OSI License from Monaghan County Council, Ireland & Government of Ireland copyright. (C) Ordnance Survey Ireland, 2018.
 - Ordnance Survey Northern Ireland data is crown copyright & is reproduced with the permission of Land & Property Services under delegated authority from the Controller of Her Majesty's Stationery Office, (C) Crown copyright & database right 2018.
 - Drawings are draft for feasibility / route selection purposes only; a preferred route will be approved by MCC / ABC based on the constraints and recommendations outlined, and full proposals will be established during detailed design.
 - Potential Park & Cycle areas & additional "rest stops" at points of interest will be developed along the preferred route once selected.

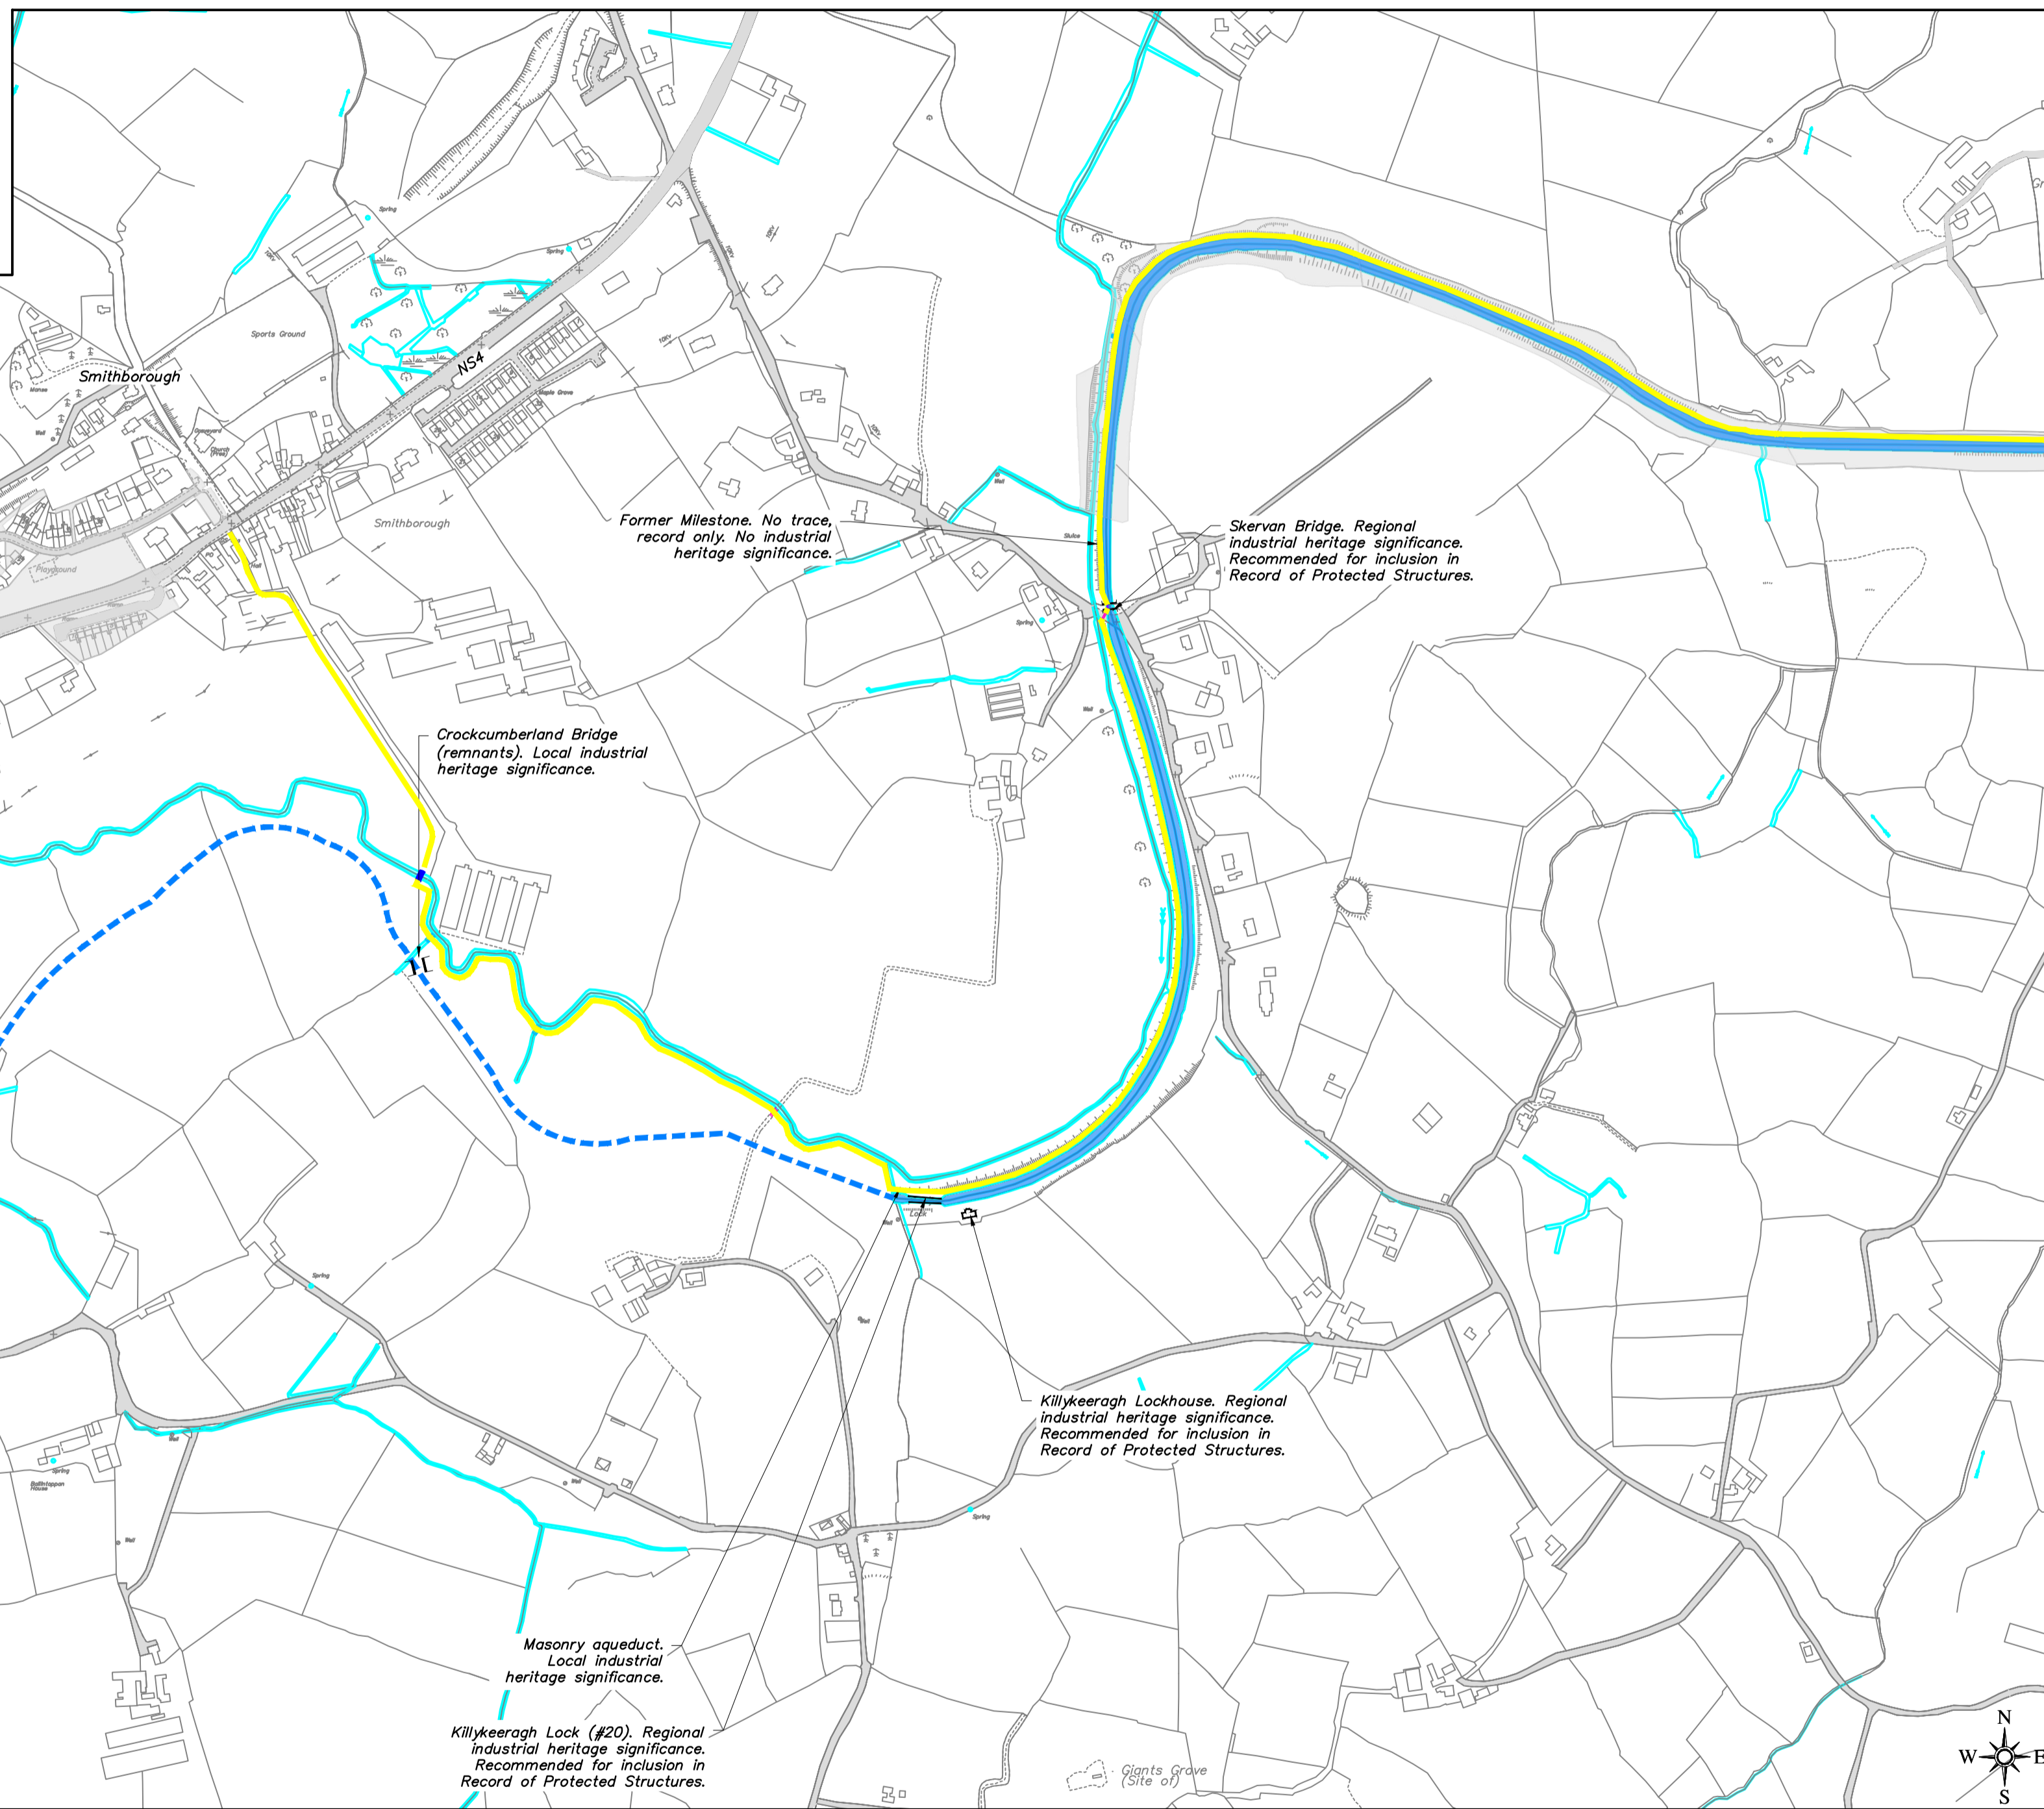

Rev.	Date	By	Check	Details	Appr.
-	-	-	-	-	-

- LEGEND**
- Land Registered to Monaghan County Council
 - Canal Lock
 - Canal Bridge
 - Existing Ulster Canal
 - Infilled Ulster Canal
 - Other Water Features
 - Preferred Route
 - Watercourse Crossing – Culvert
 - Watercourse / Canal Crossing – Bridge
 - Road Crossing
 - Use of Existing Bridge Towpath

Status	Date	By	Check	Drawing Status	Details	Appr.

ROUTE DRAWING

Doran CONSULTING
 DELIVERING ENGINEERING EXCELLENCE

Nonwood House
 96 - 102 Great Victoria Street
 Belfast BT2 7BE
 T 028 9023 3443
 F 028 9023 5501
 E mail@doran.co.uk
 W www.doran.co.uk

Project Title:
**Ulster Canal Greenway Phase 2
 Smithborough to Middletown**

Drawing Title:
Recommended Route Corridor

Sheet 1 of 3

Client/Architect: Monaghan County Council

Drawn by: NB	Date: Oct 2021
Checked by: MJM	Scales: 1 : 5000
Approved by: CML	Sheet Size: A1

Drawing Number:							
Project Number: 191063	Orig. DCL	Zone. SW	Level. XX	Type. GA	Disc. C	Number. 031	Revision: 0

Interreg EUROPEAN UNION
 Northern Ireland - Ireland - Scotland
 European Regional Development Fund

A project supported by the European Union's INTERREG VA Programme, and managed by the Special EU Programmes Body

Logos for:
 - Monaghan County Council
 - Armagh City Banbridge & Craigavon Borough Council
 - Ulster Canal Greenway
 - Waterways Ireland (Uiscebhéalaf Éireann / Waterways Airlann)